



# Bridge House Suite 1 North

# Bridge House Suite 2 South

# Substation

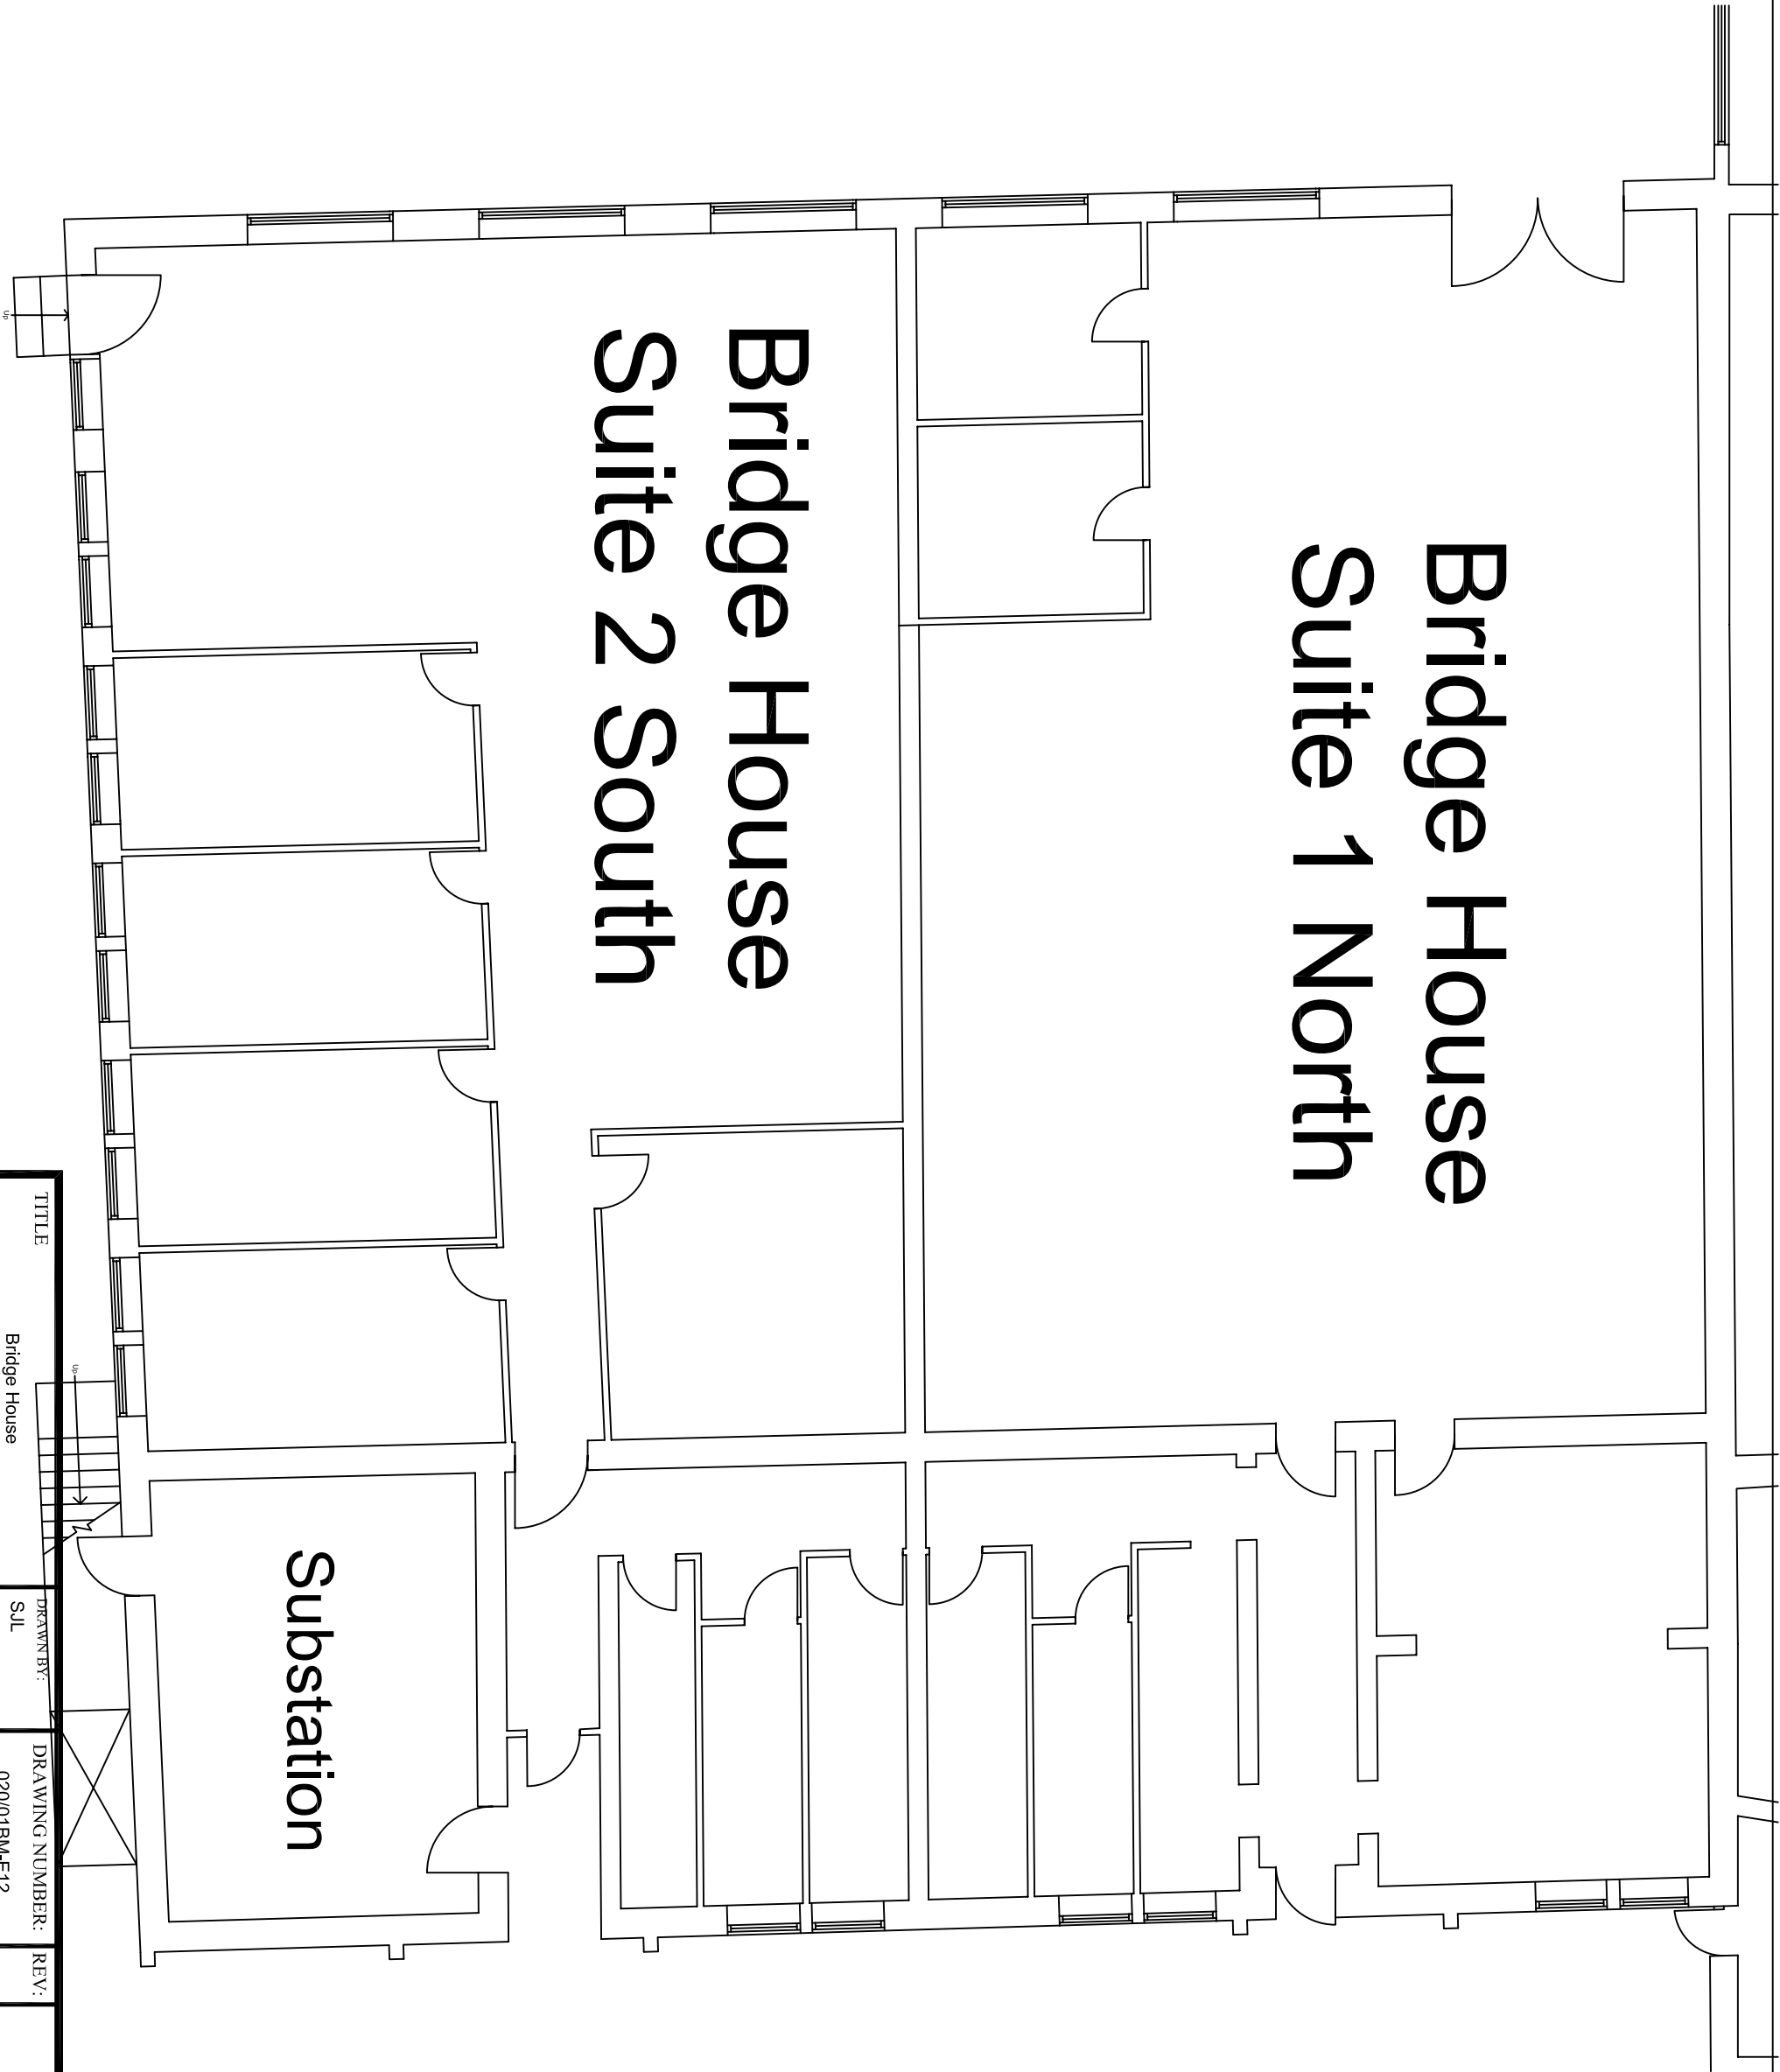

TITLE		DRAWN BY:		REV:	
Bridge House		S/L		020/01BM-E12	
DATE:		Feb 2013		This drawing is for indicative purposes only. All measurements should be checked on site.	
SITE		Bond's Mill Estate Stonehouse		SCALE: 1:100 @ A3	
<div><b>URPS</b> Urban &amp; Regional Property Services Ltd</div> <div>The Manor, Boddington, Cheltenham, Glos. GL51 0TJ Tel (01242) 680694 Fax (01242) 682419</div>					